



ΘΙΚΟΔΟΜ₂

Church Members' Meeting
16 April 2018



σΙΚΟΔΟΜ2

Proposed Worship Area
Refurbishment

Meaning of Oikodom

- We've called the project OIKODOM because the first Christians had one word for building a structure and building lives: OIKODOM.
- The first part of the project – the extension of Room 5 is due to commence in May.



Reasons for Redevelopment

Worship Area






- Deteriorating exterior appearance giving unwelcoming appearance
- Old single glazed windows with high energy loss
- Single skin walls with low insulation
- Poor sound insulation for neighbours
- Noisy roof when raining & condensation drips



Reasons for Redevelopment

- Lighting badly needs replacing
- Inefficient and costly heating system
- Resources Room has asbestos roof
- Baptism pool is labour intensive to move and set up.
- Poor changing facilities
- Seating is heavy to move and takes up unnecessary space.




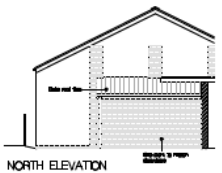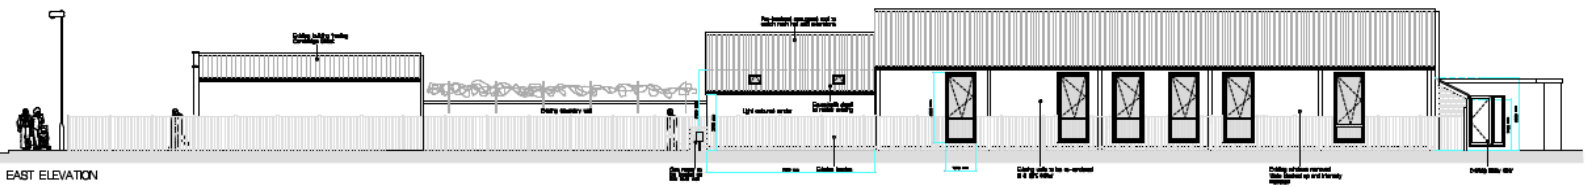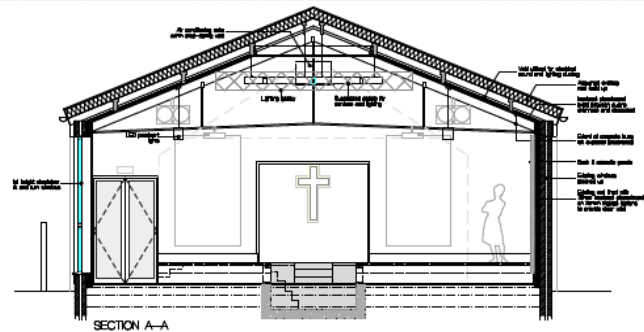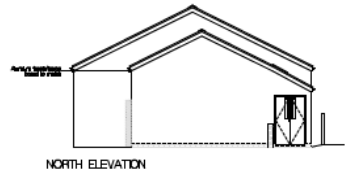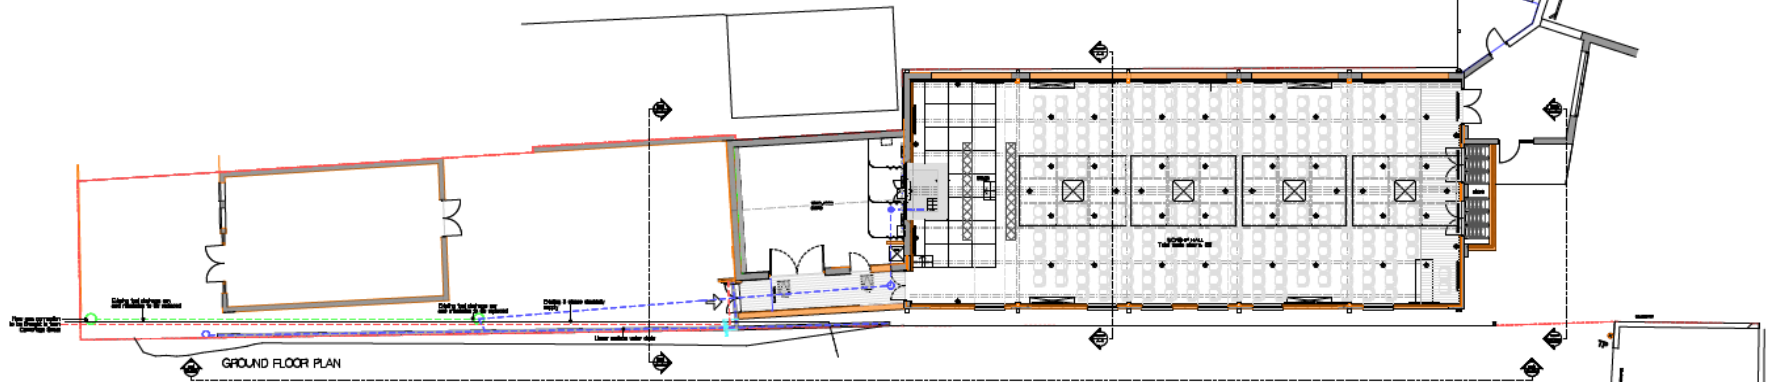







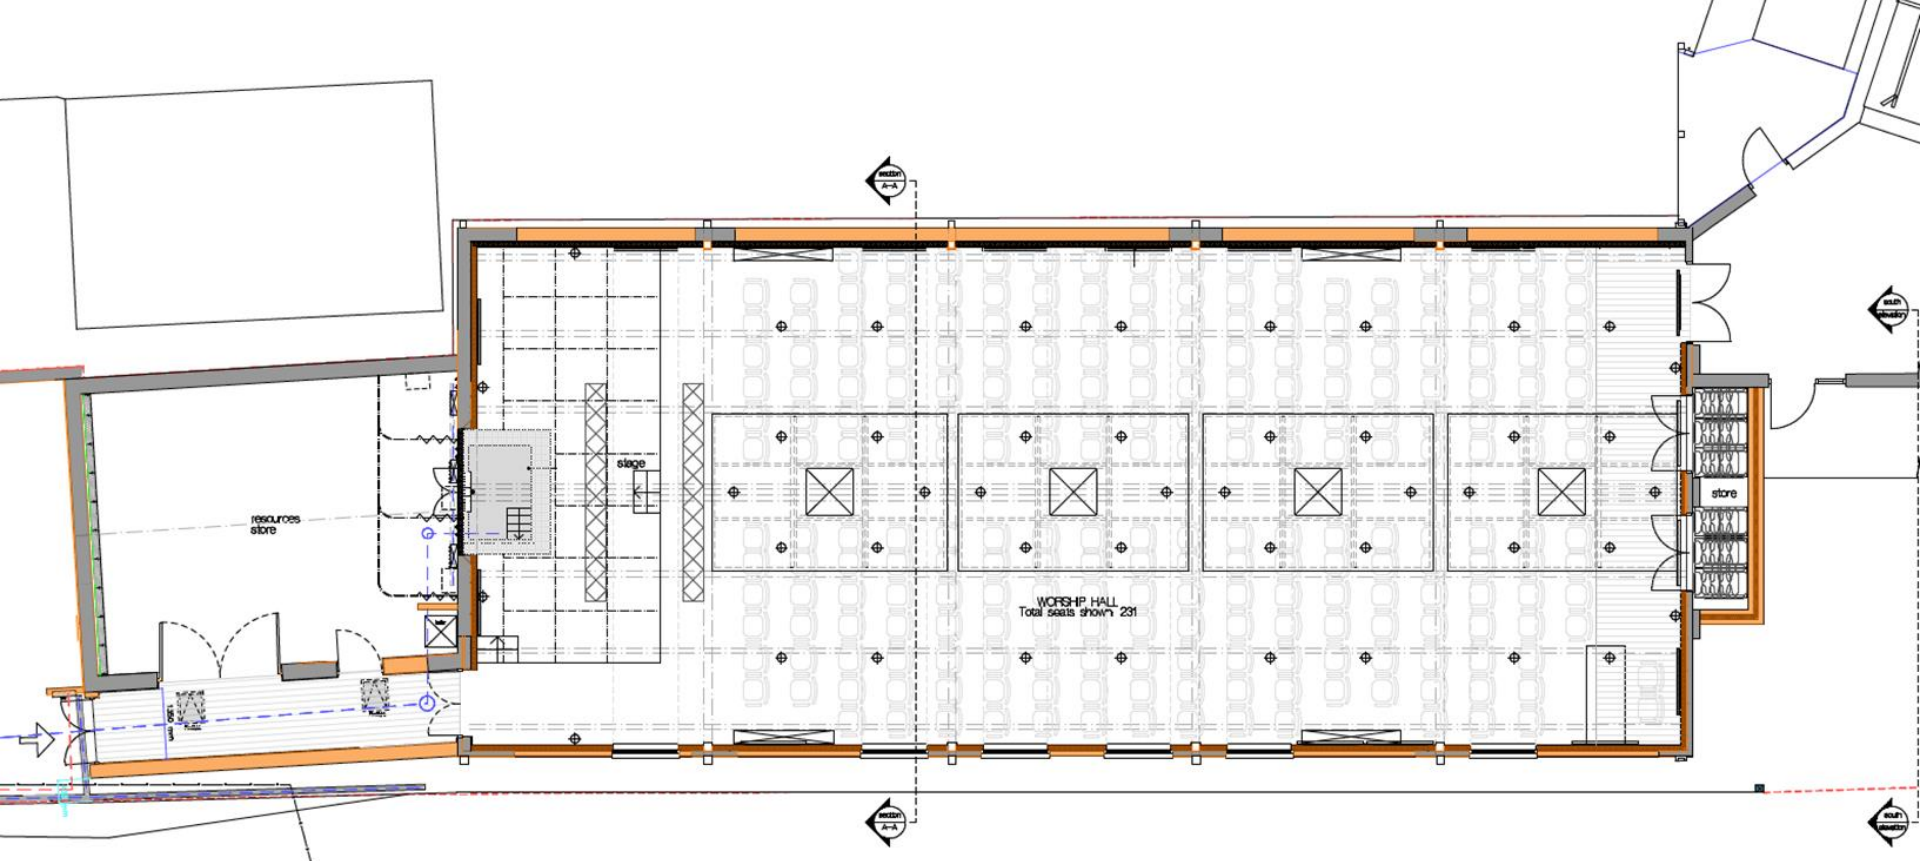

Godmanchester Baptist Church

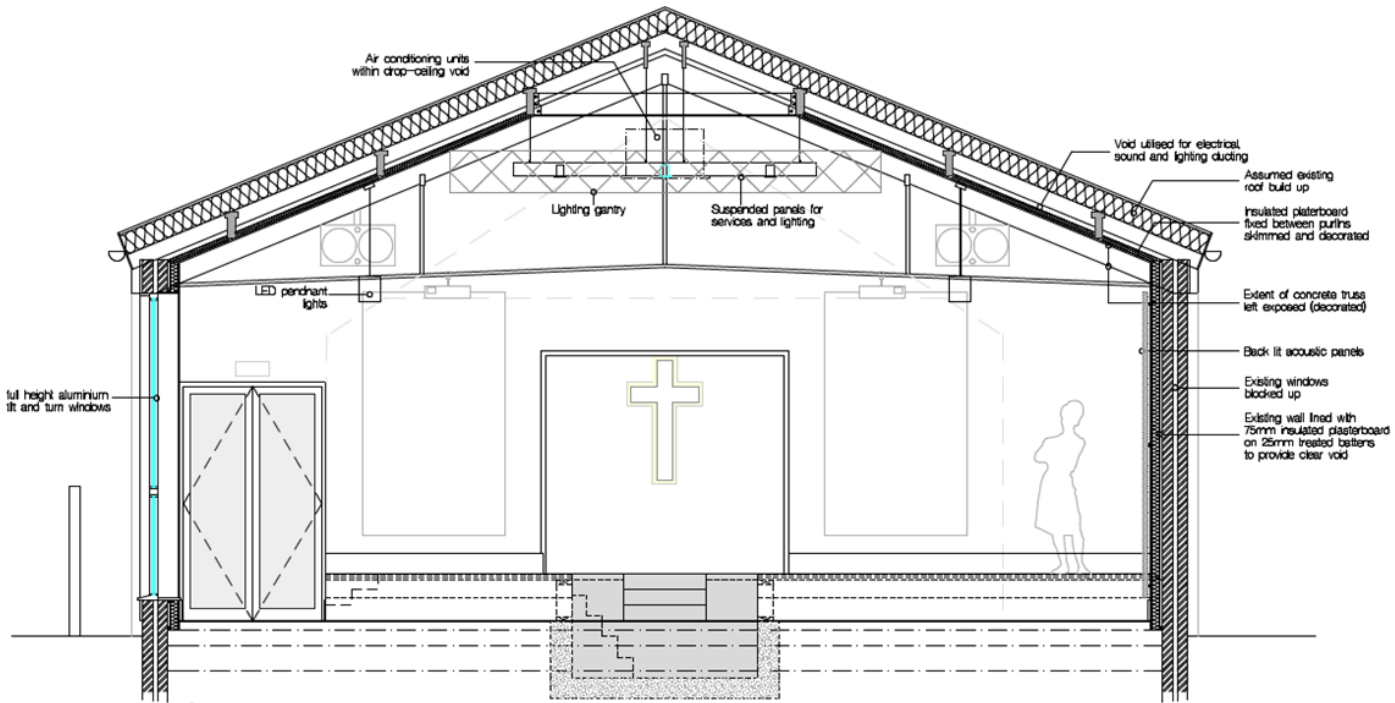

SECTION A-A

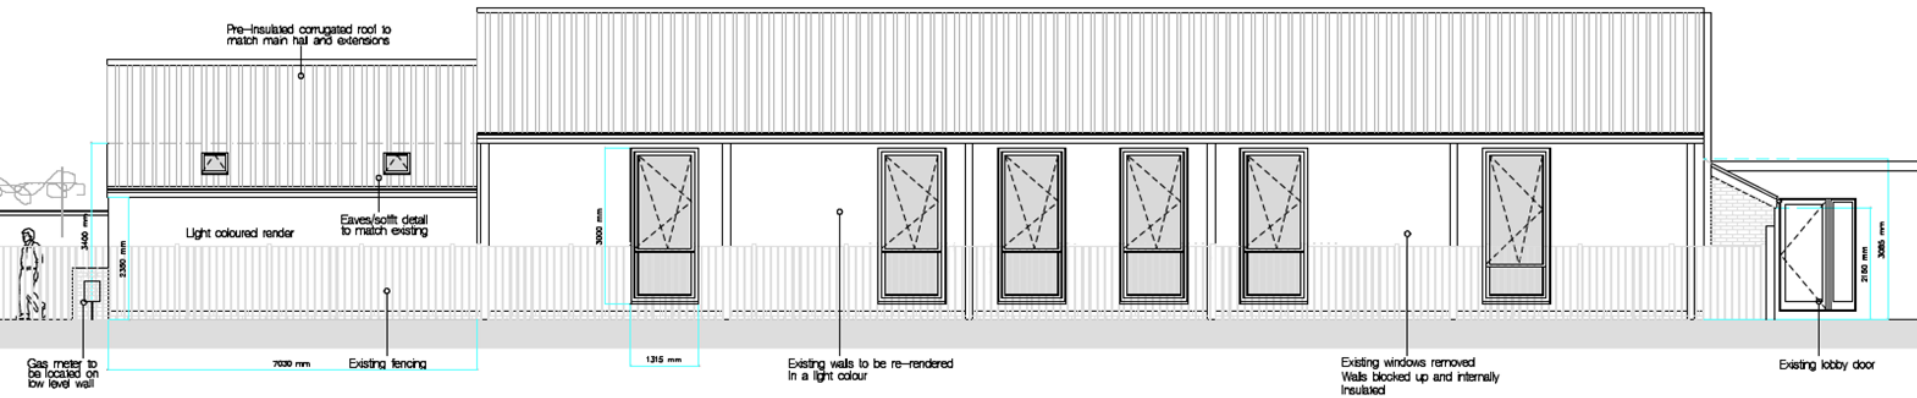


Godmanchester Baptist Church

Suspended Ceiling Enlargement



Godmanchester Baptist Church

3D Representation

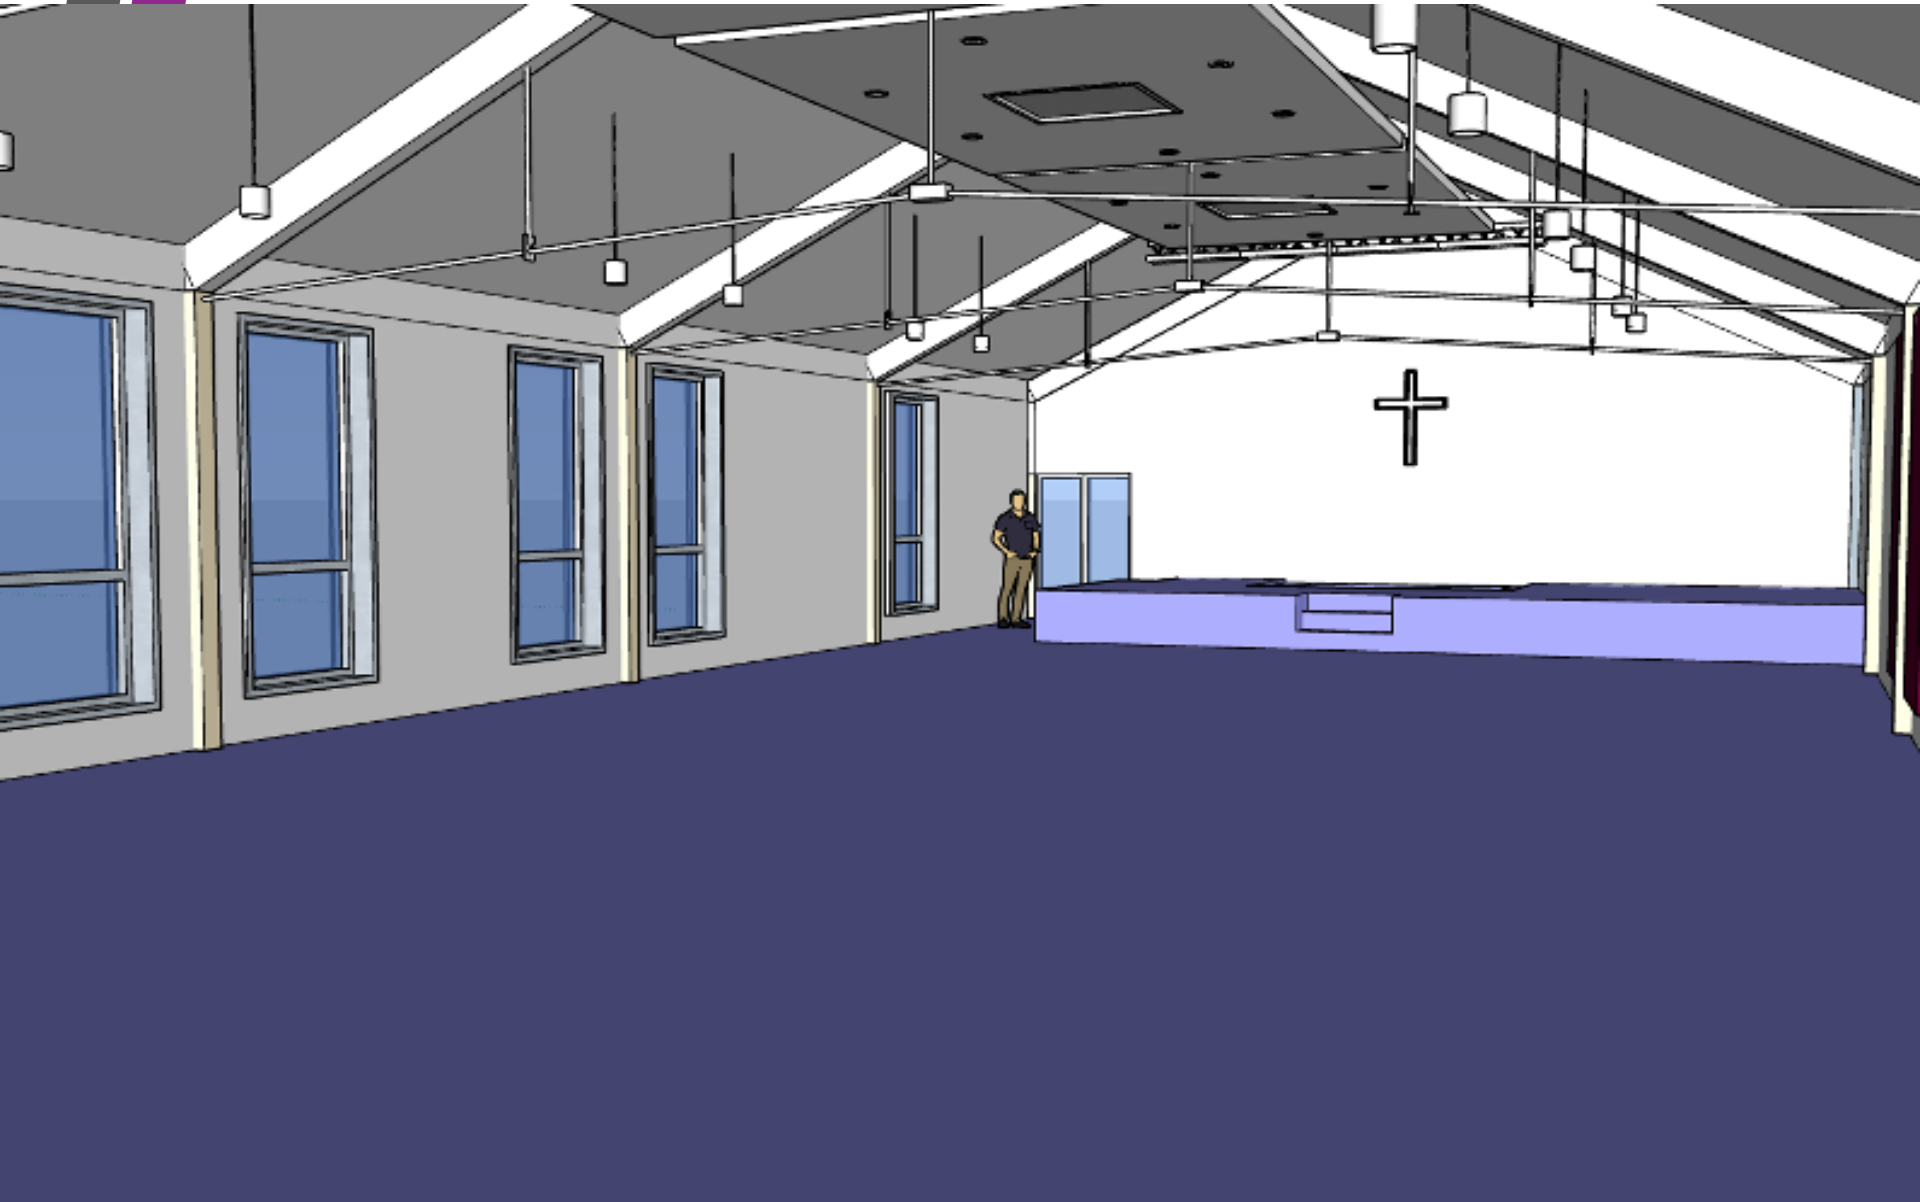

How can you help?

- Pray for the project.
- Offer to give or to loan towards the cost of the project. (There are forms on the web site and at the back.)
- Join the Grant Application Team. (Speak to me afterwards if you would like to help.)



Proposals:

- That Planning Permission is sought for these refurbishment proposals.
- That competitive quotes are obtained for the cost of this work.





Godmanchester Baptist Church